


59E59 Theaters: Theater B
 For More info contact:
 Jim Spannon, Production Manager
 212-753.5959 x118
 js@59e59.org

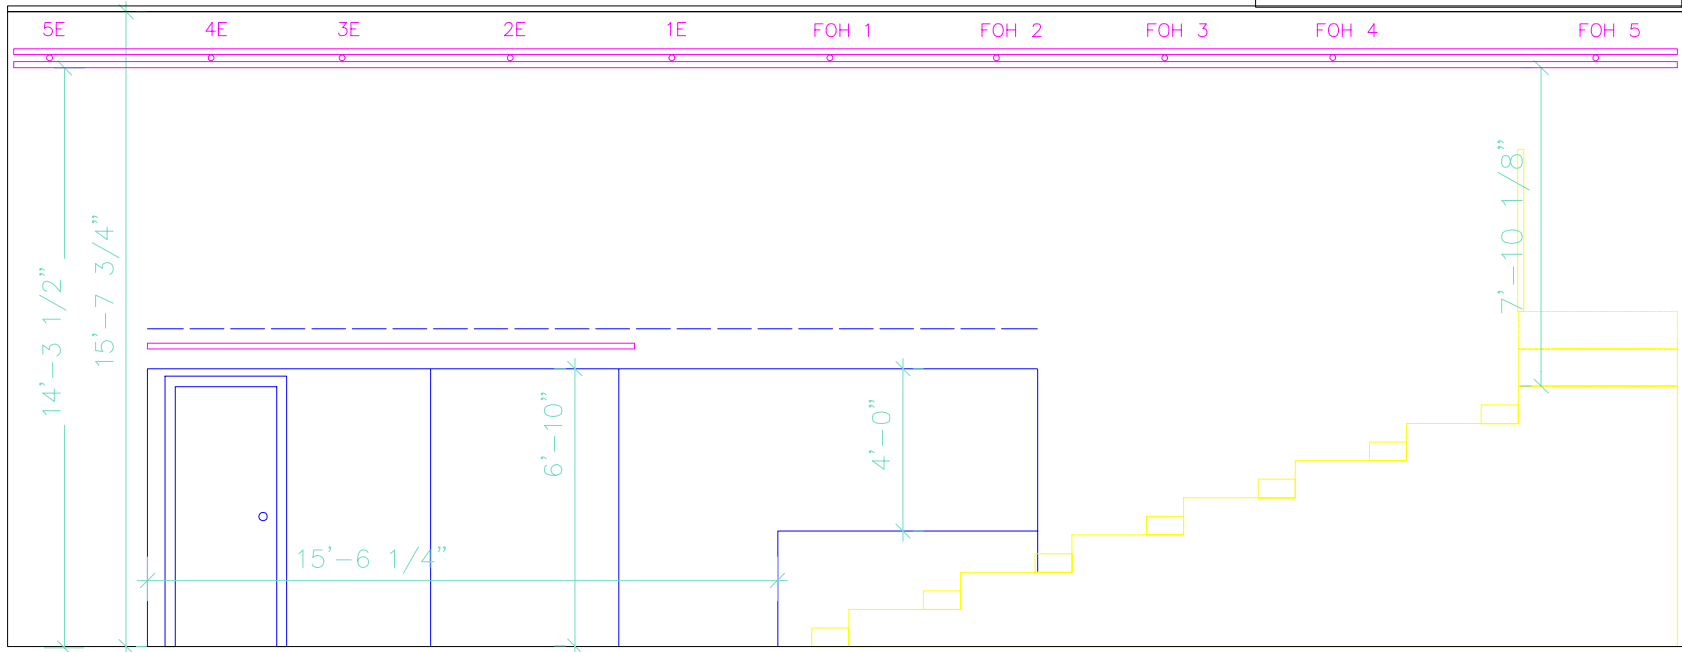

59 E. 59 ST. THEATRES	
THEATRE B	
ELEVATION	
DIRECTOR:	SCALE: 1/4" = 1'0" 2 OF 2
SCENIC DESIGNER:	
LIGHTING DESIGNER:	
DRAFTED: CH DATE: 10/29/06 REVISION: A	