


59E59 Theaters: Theater B  
 For More info contact:  
 Jim Spannon, Production Manager  
 212-753.5959 x118  
 js@59e59.org

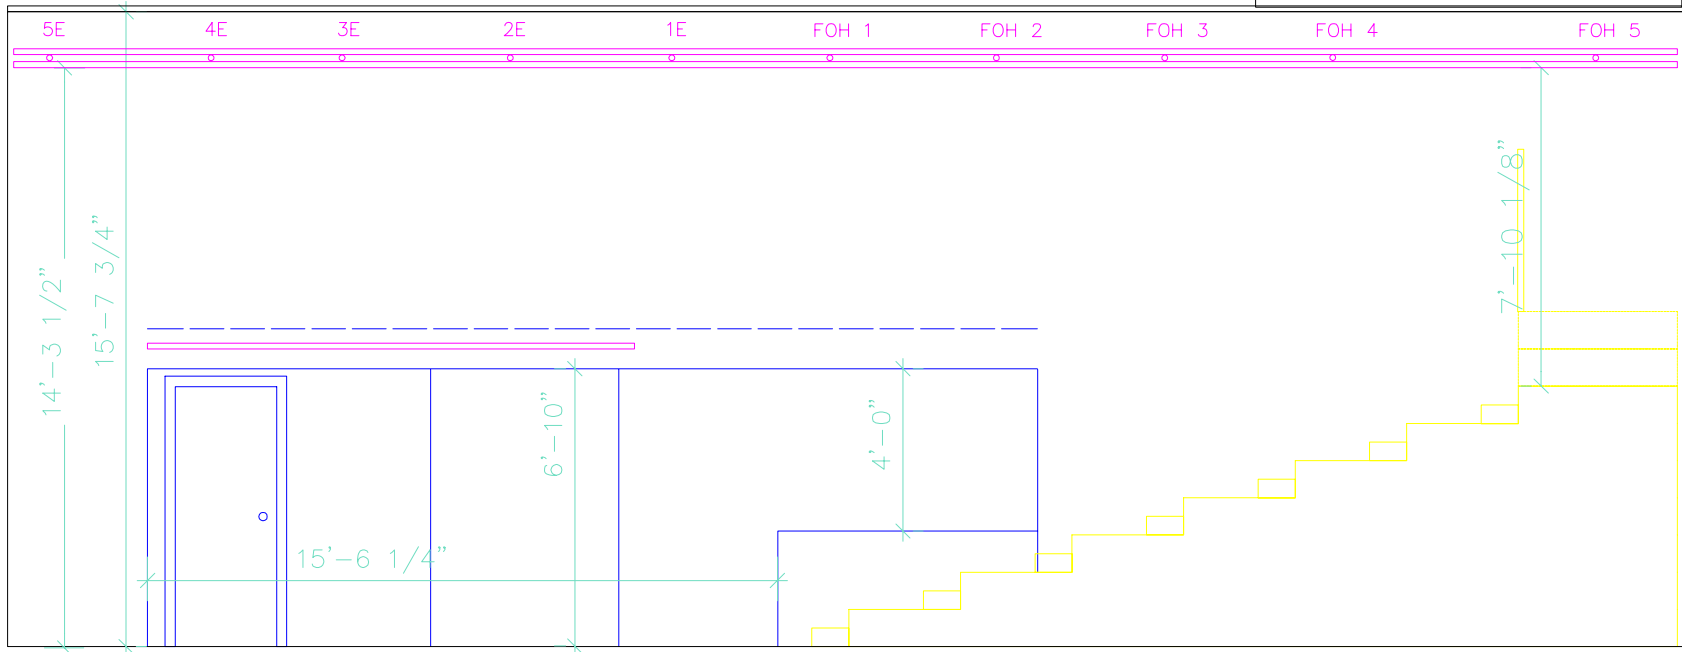

59 E. 59 ST. THEATRES	
THEATRE B	
ELEVATION	
DIRECTOR:	SCALE: 1/4" = 1'0"
SCENIC DESIGNER:	2
LIGHTING DESIGNER:	OF
DRAFTED: CH	2
DATE: 10/29/06	REVISION: A