


59E59 Theaters: Theater B
 For More info contact:
Lauren Parrish
 Production Manager
 646-892-7995
 lauren@59e59.org

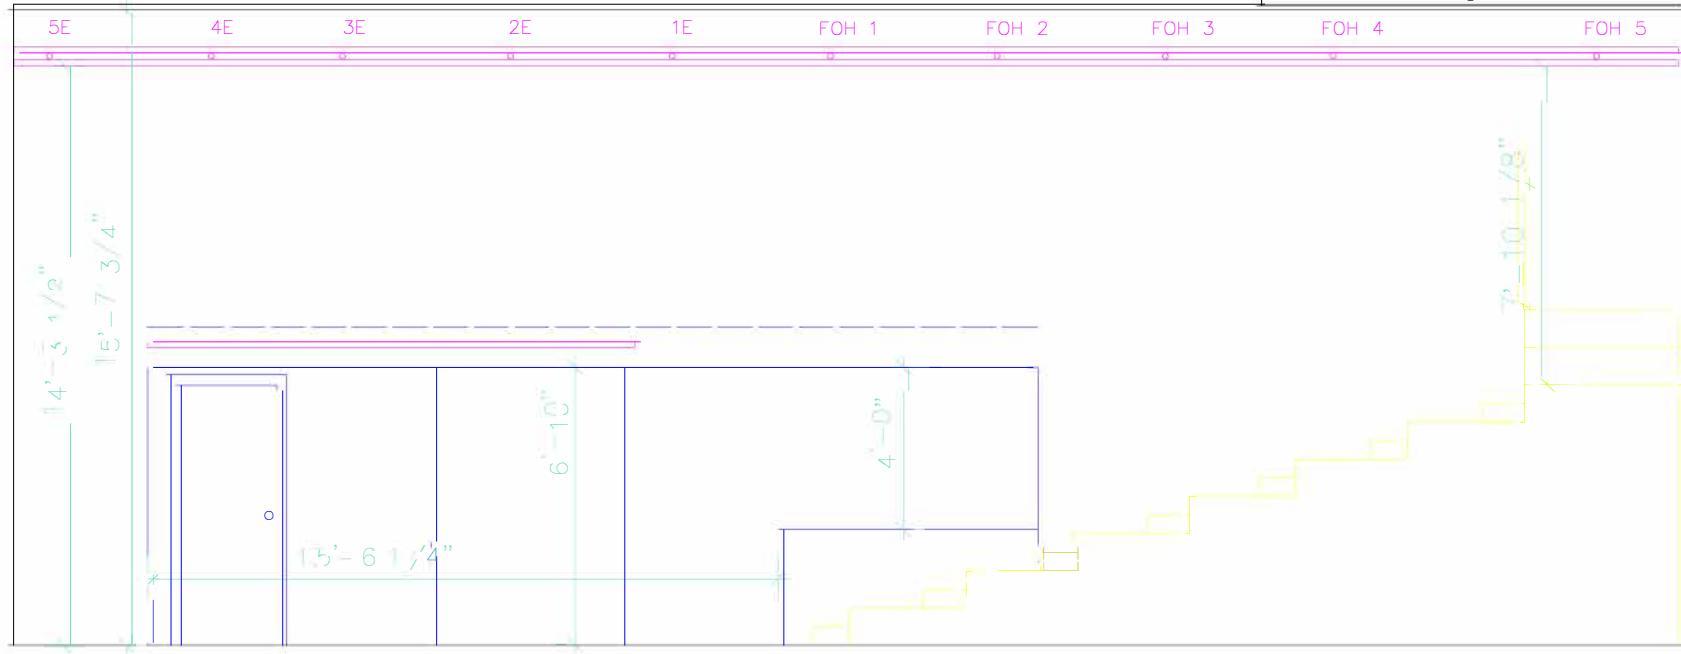

59 E. 59 ST. THEATRES	
THEATRE B	
ELEVATION	SCALE: 1/4" = 1'0"
DIRECTOR:	2
SCENIC DESIGNER:	OF
LIGHTING DESIGNER:	2
DRAFTED: CH	DATE: 10/29/06
	REVISION: A